

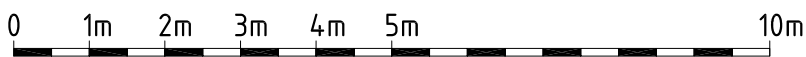


LIGHTHOUSE


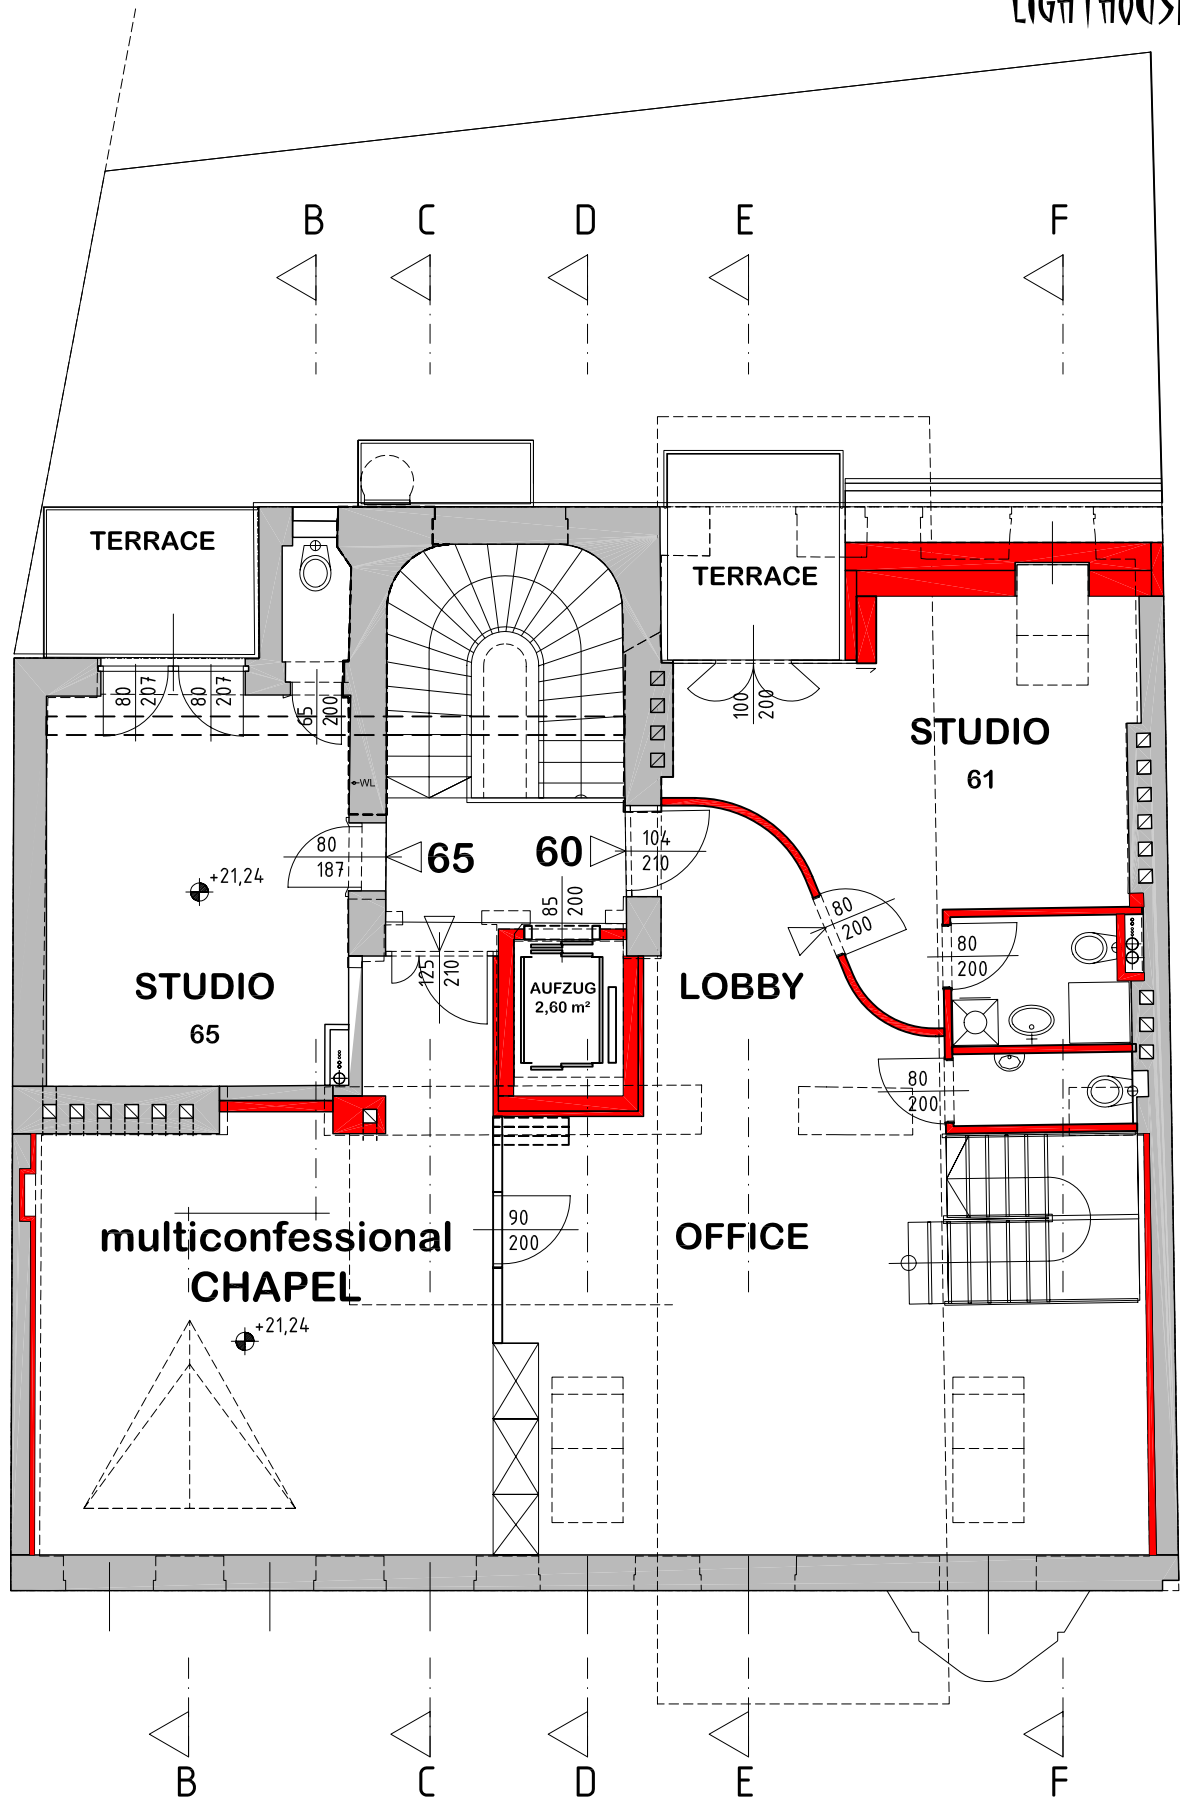


ATTIC FLOOR 1
6th FLOOR

LIGHTHOUSE

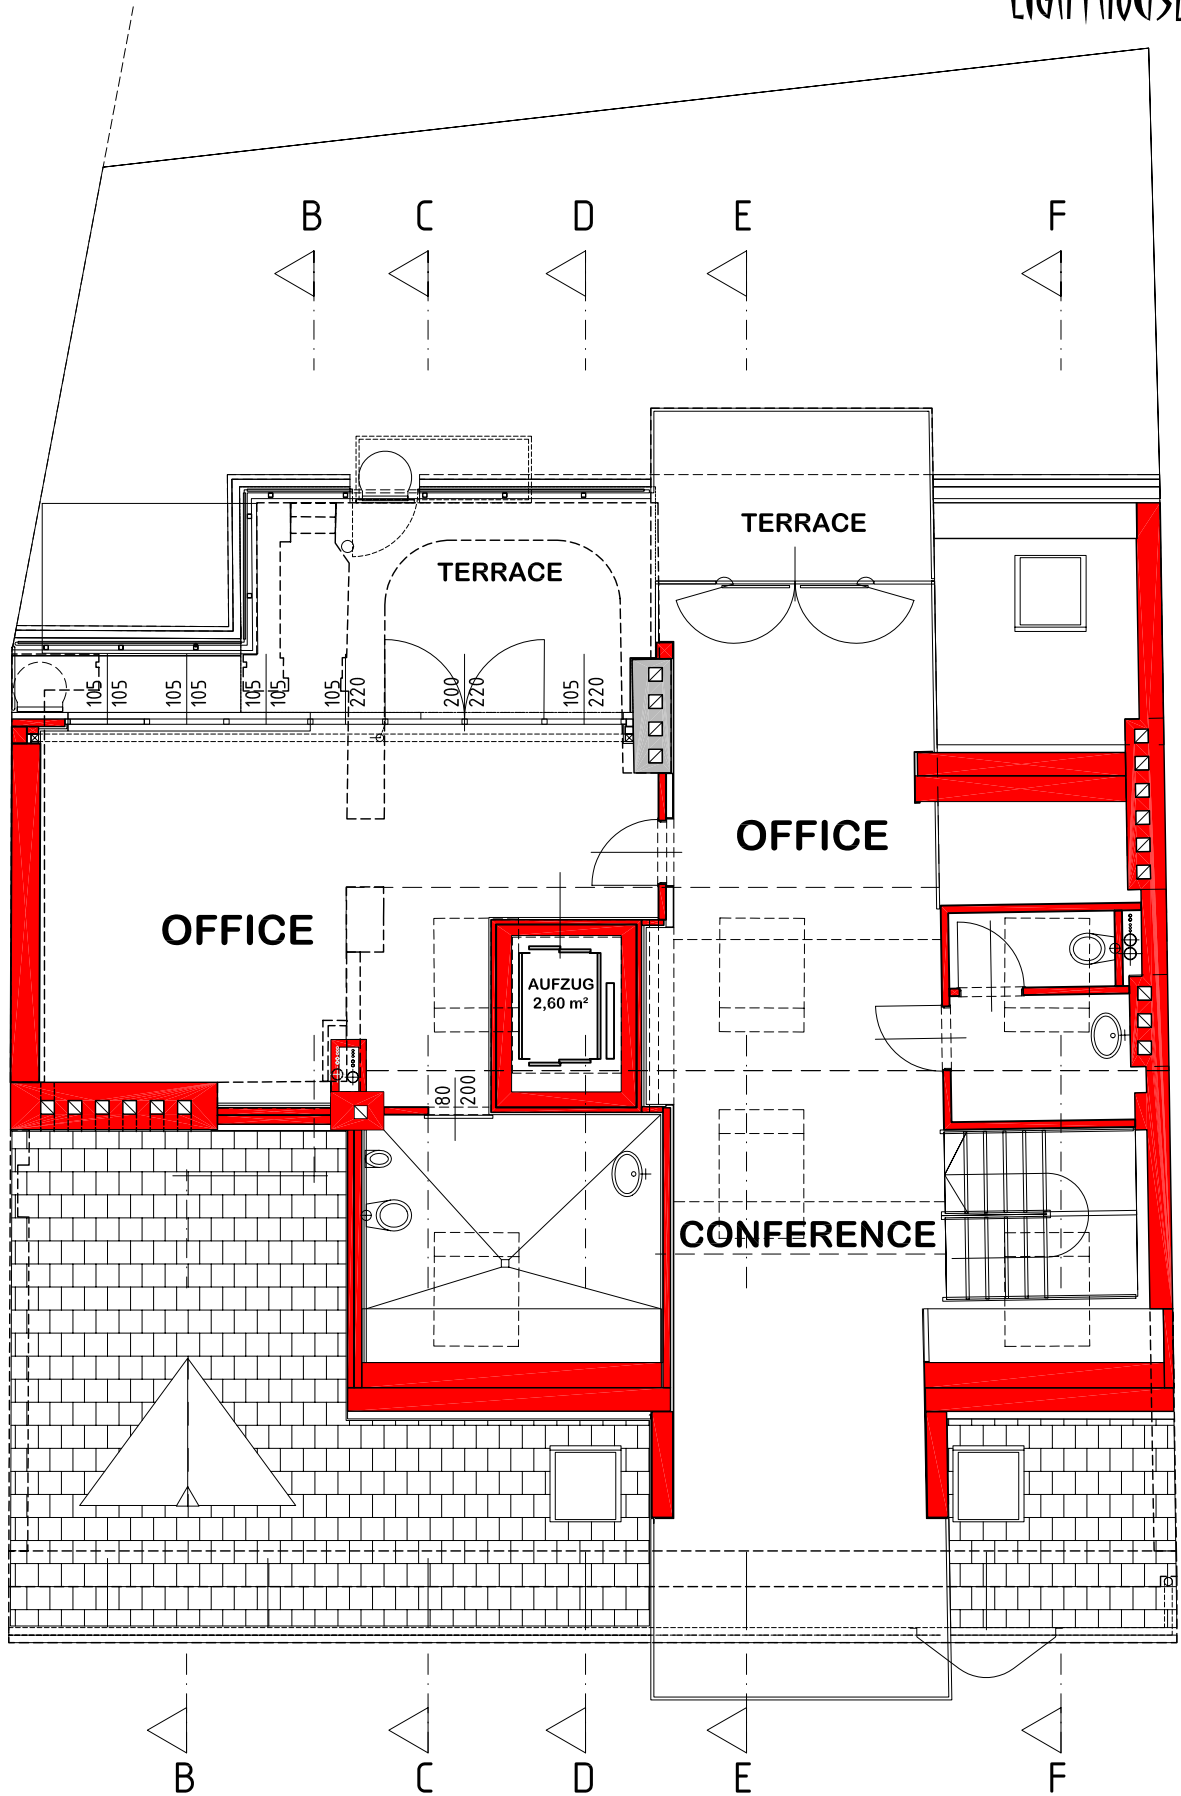


ATTIC FLOOR 2
7th FLOOR

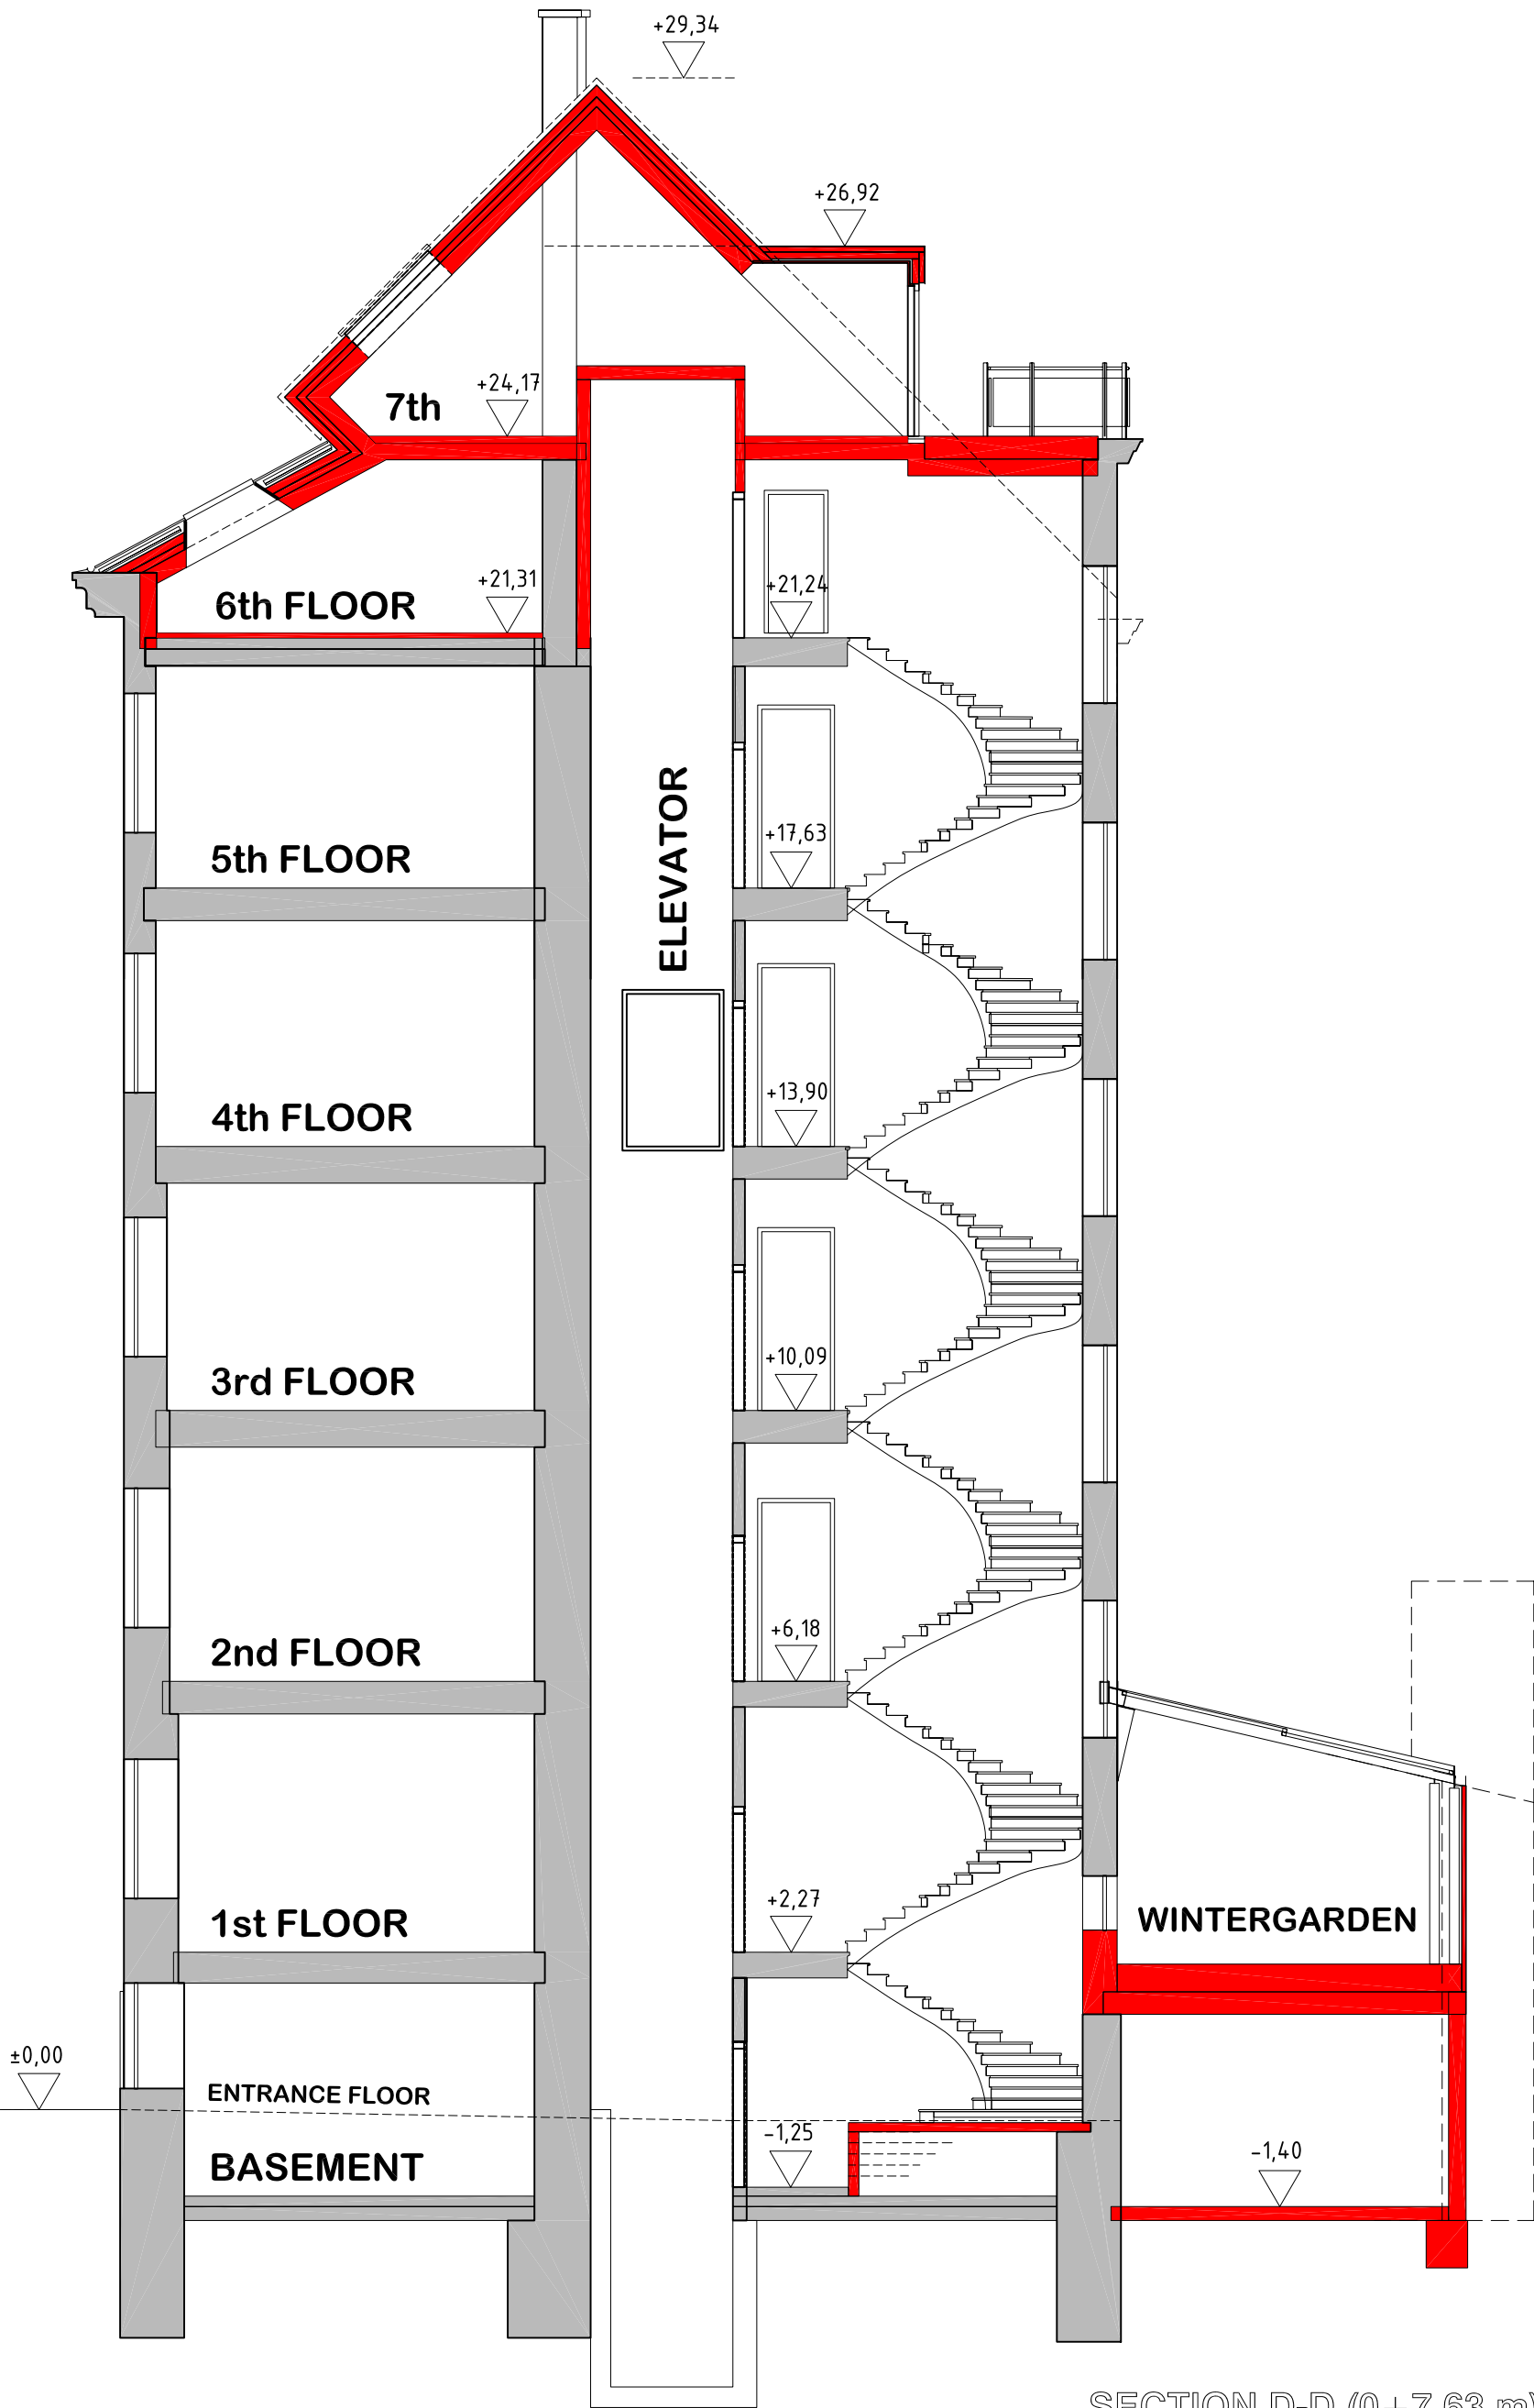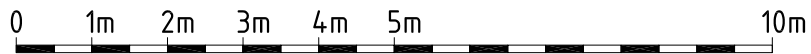


SECTION D-D (0+7.63 m)

LIGHTHOUSE

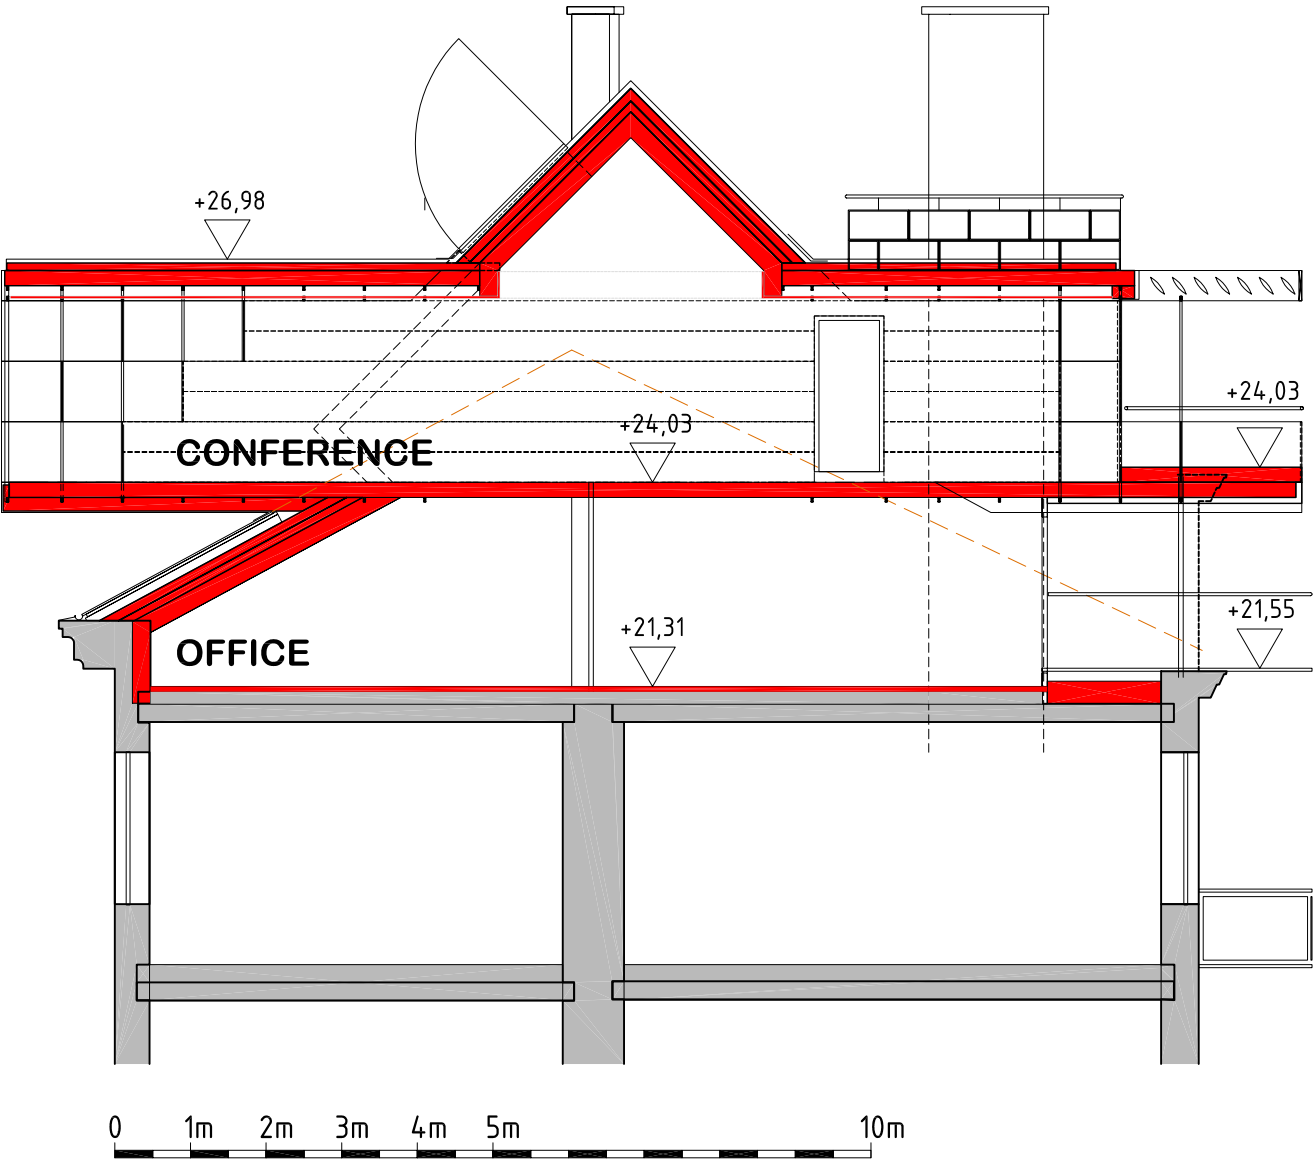

SECTION E-E (0+9.76 m)

LIGHTHOUSE

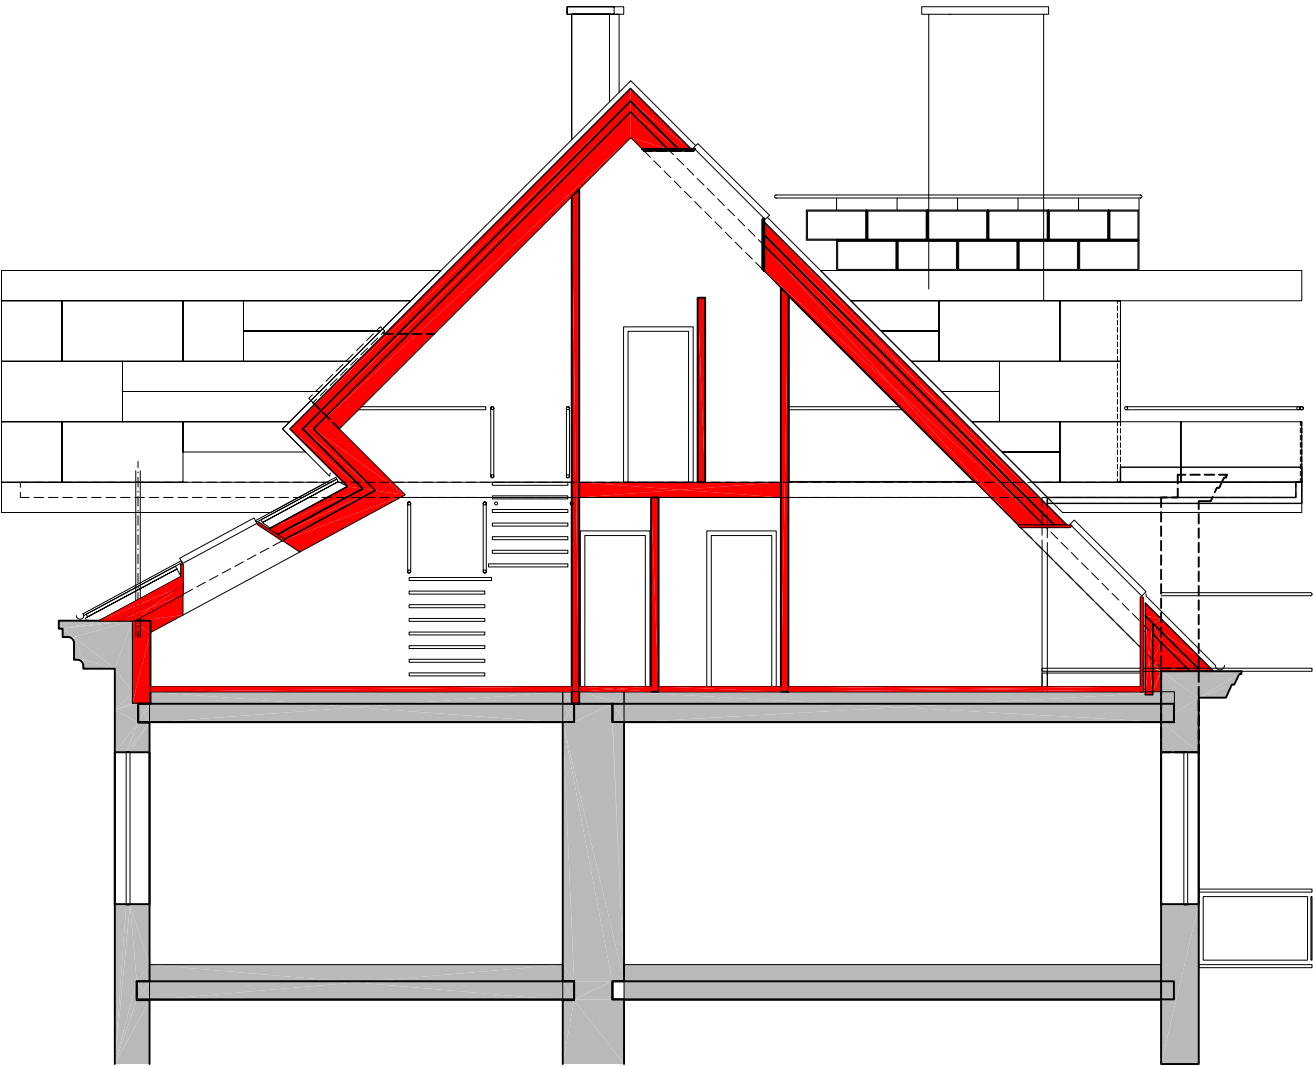

0 1m 2m 3m 4m 5m 10m

SECTION F-F (0+13.92 m)