

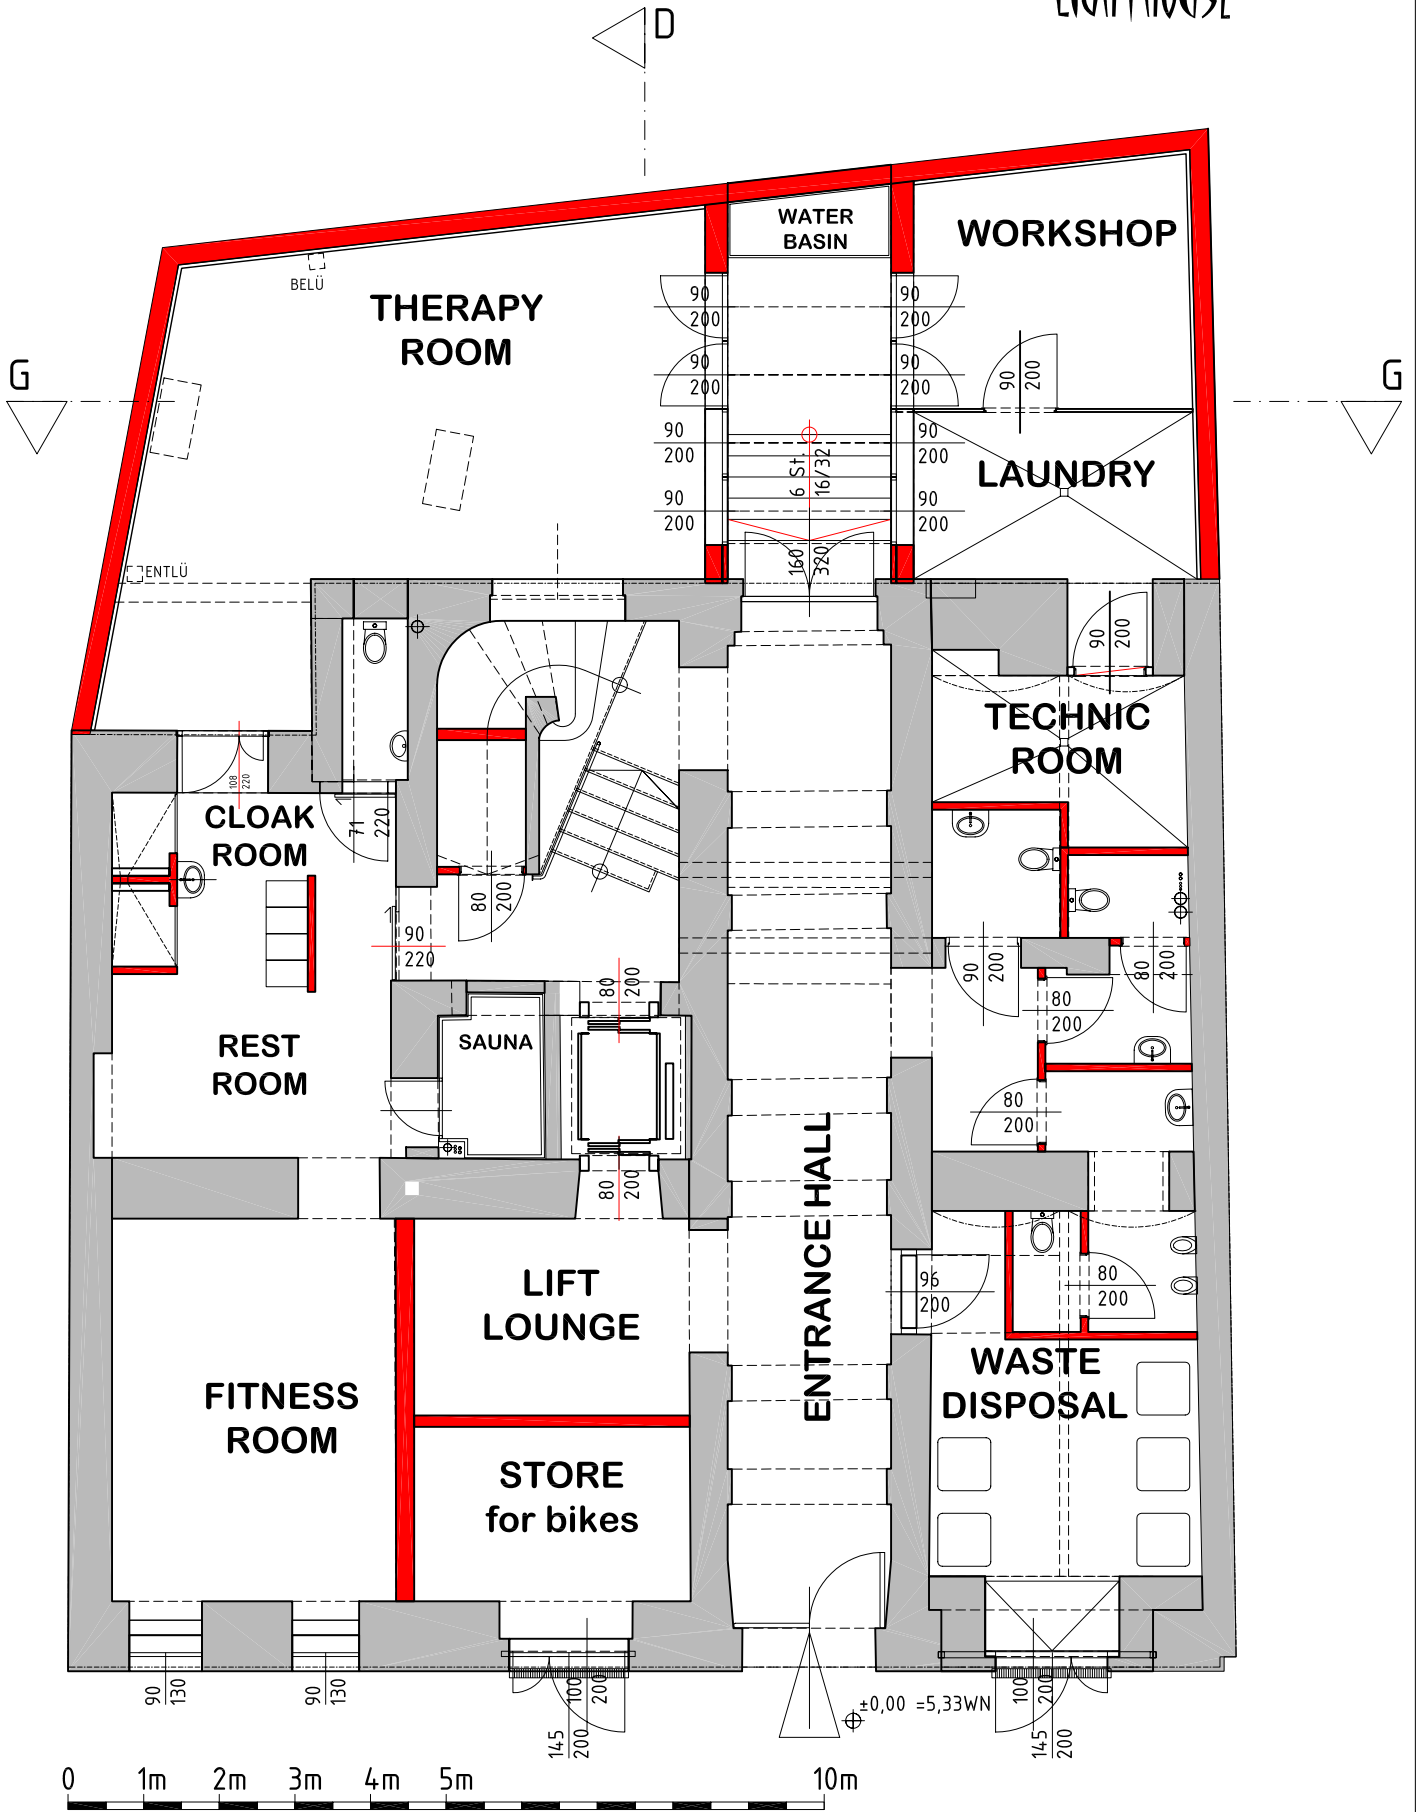


# LIGHTHOUSE


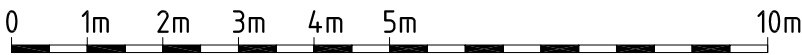


BASEMENT and ENTRANCE FLOOR


LIGHTHOUSE

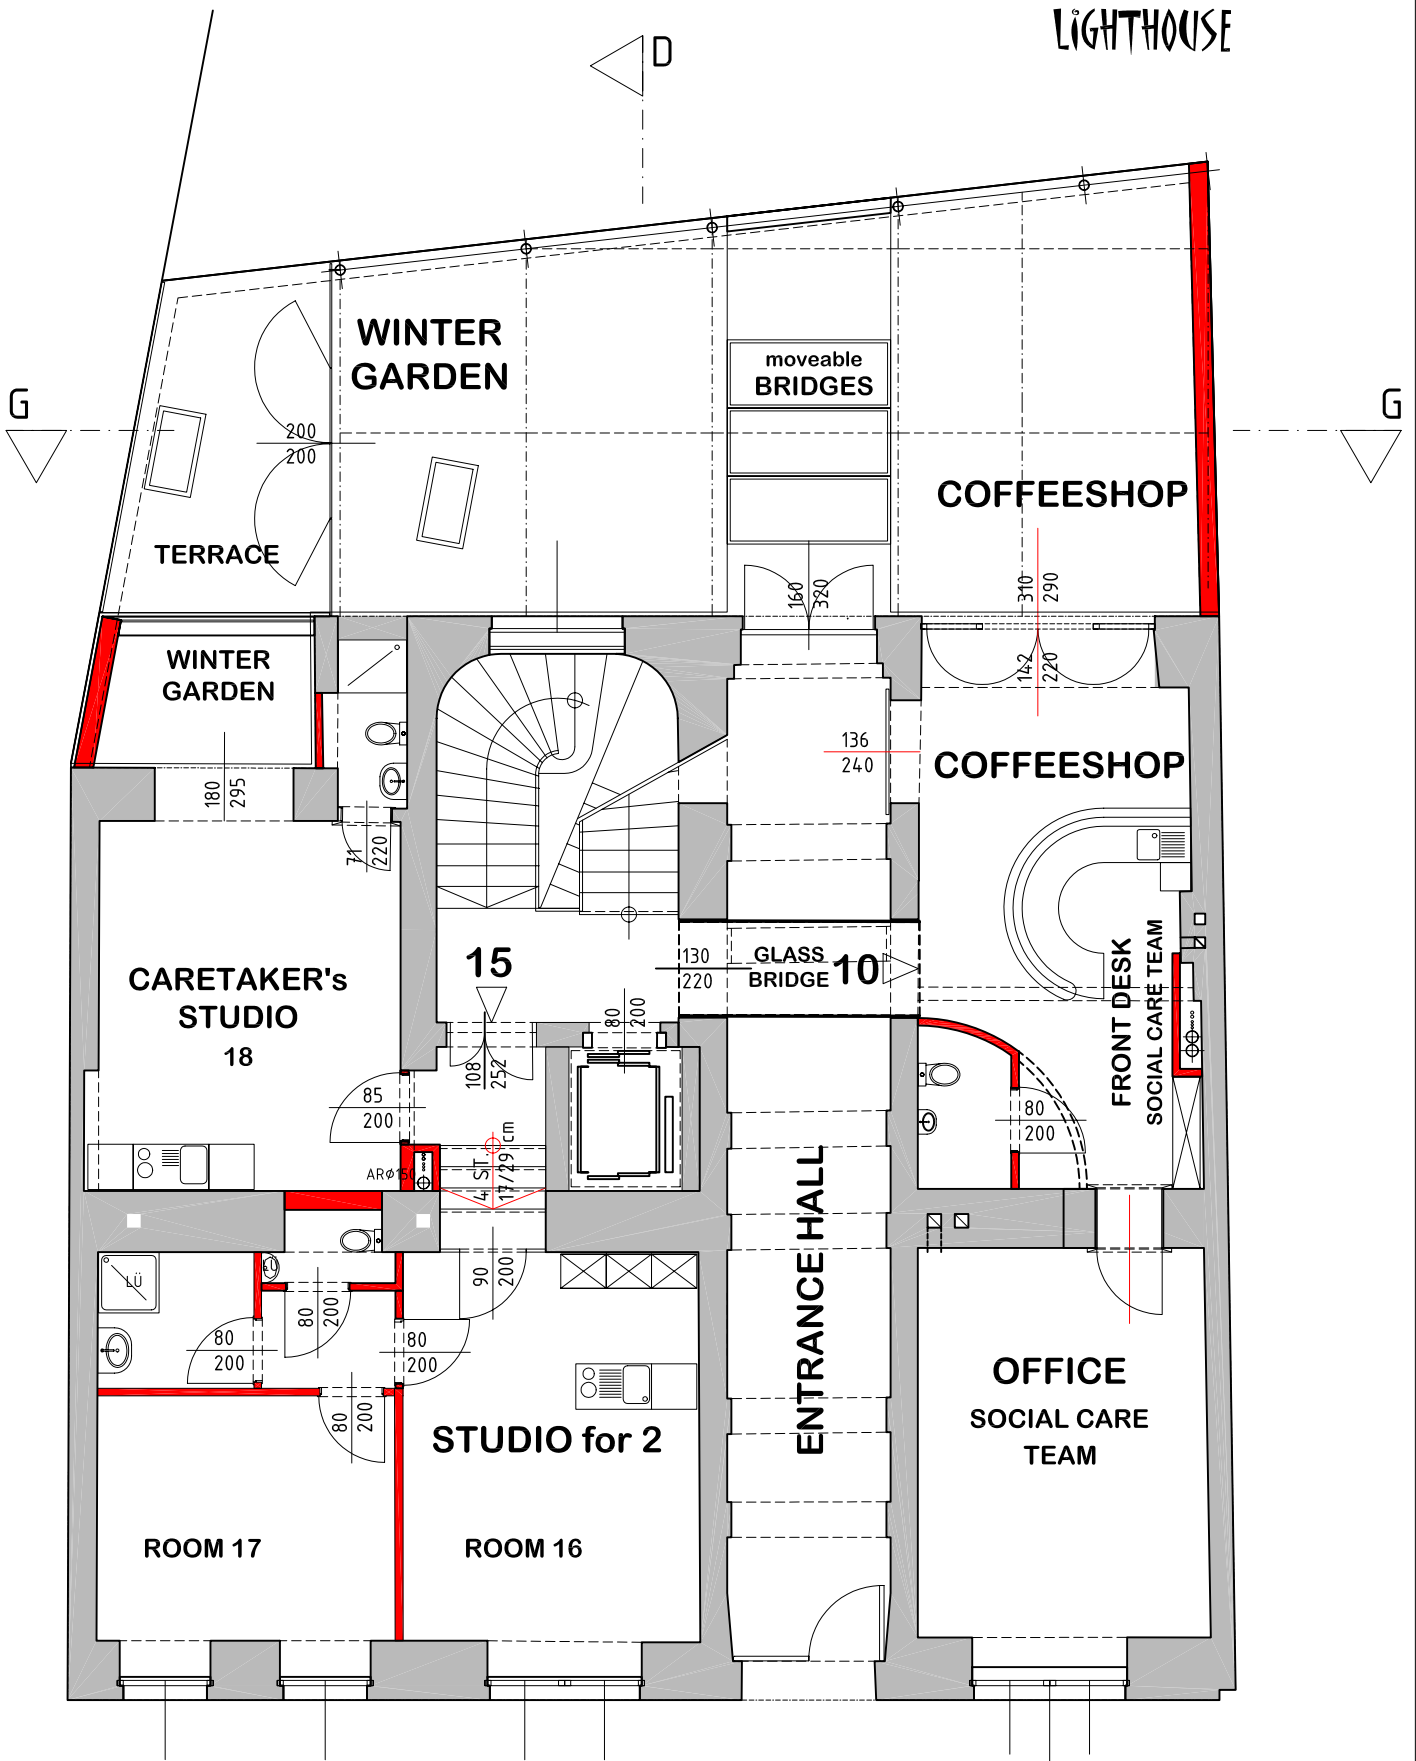




1st FLOOR

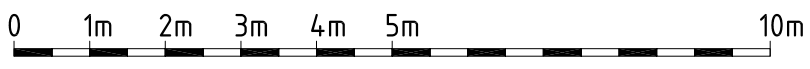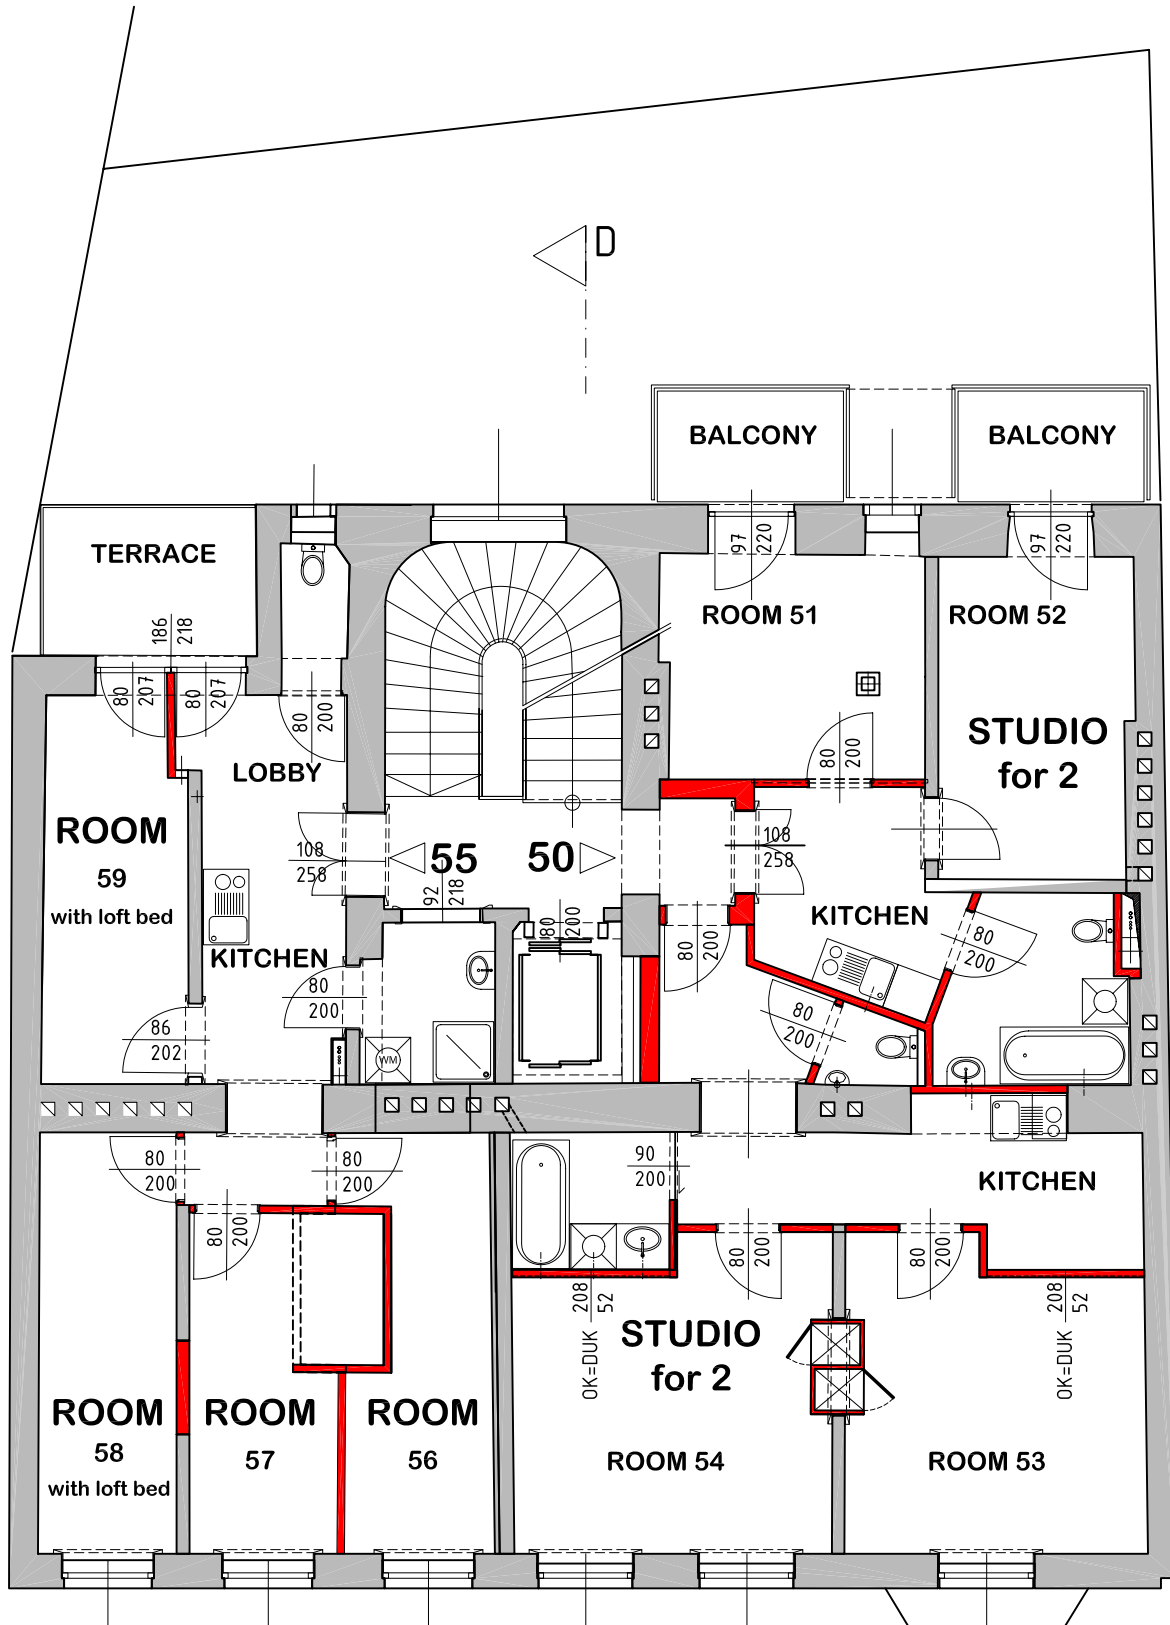

5th FLOOR

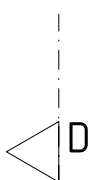

# LIGHTHOUSE

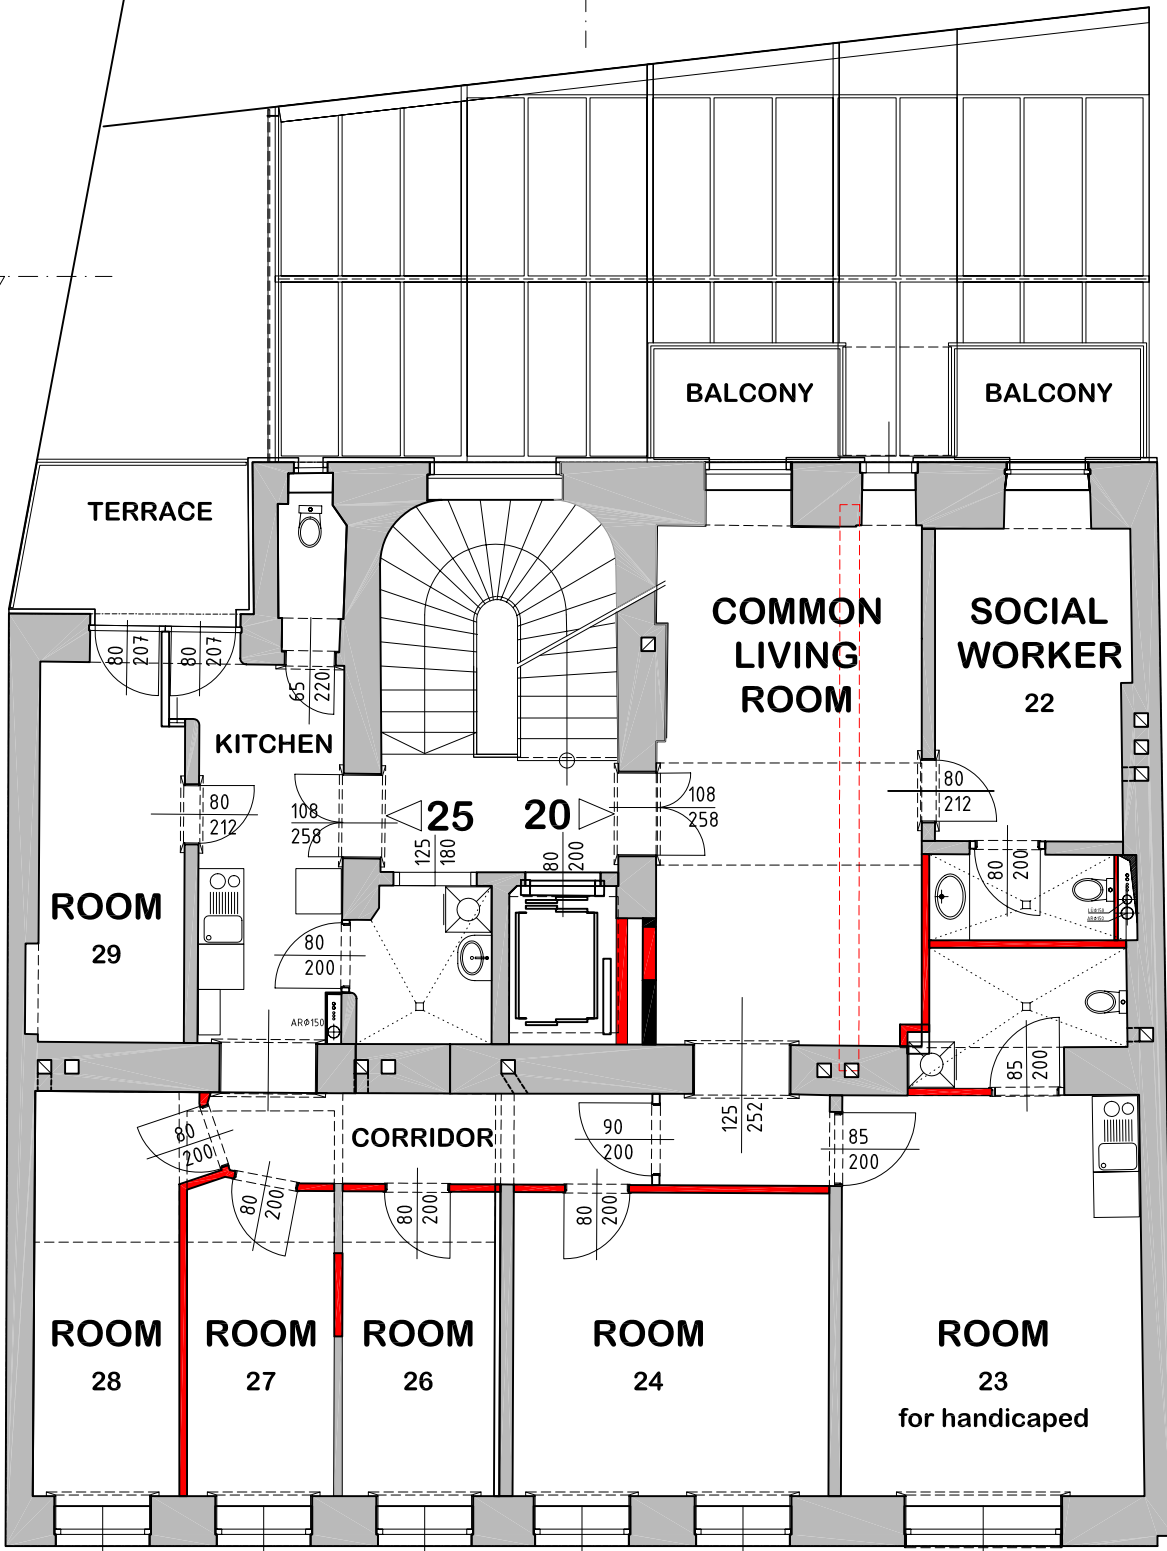 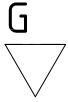

BALCONY

BALCONY

TERRACE

COMMON  
LIVING  
ROOM  
20

SOCIAL  
WORKER  
22

KITCHEN  
25

ROOM  
29

ROOM  
28


ROOM  
27

ROOM  
26

ROOM  
24

ROOM  
23  
for handicapped


CORRIDOR  
20

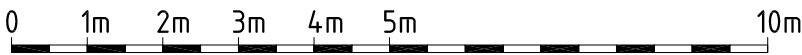

2nd FLOOR



# LIGHTHOUSE

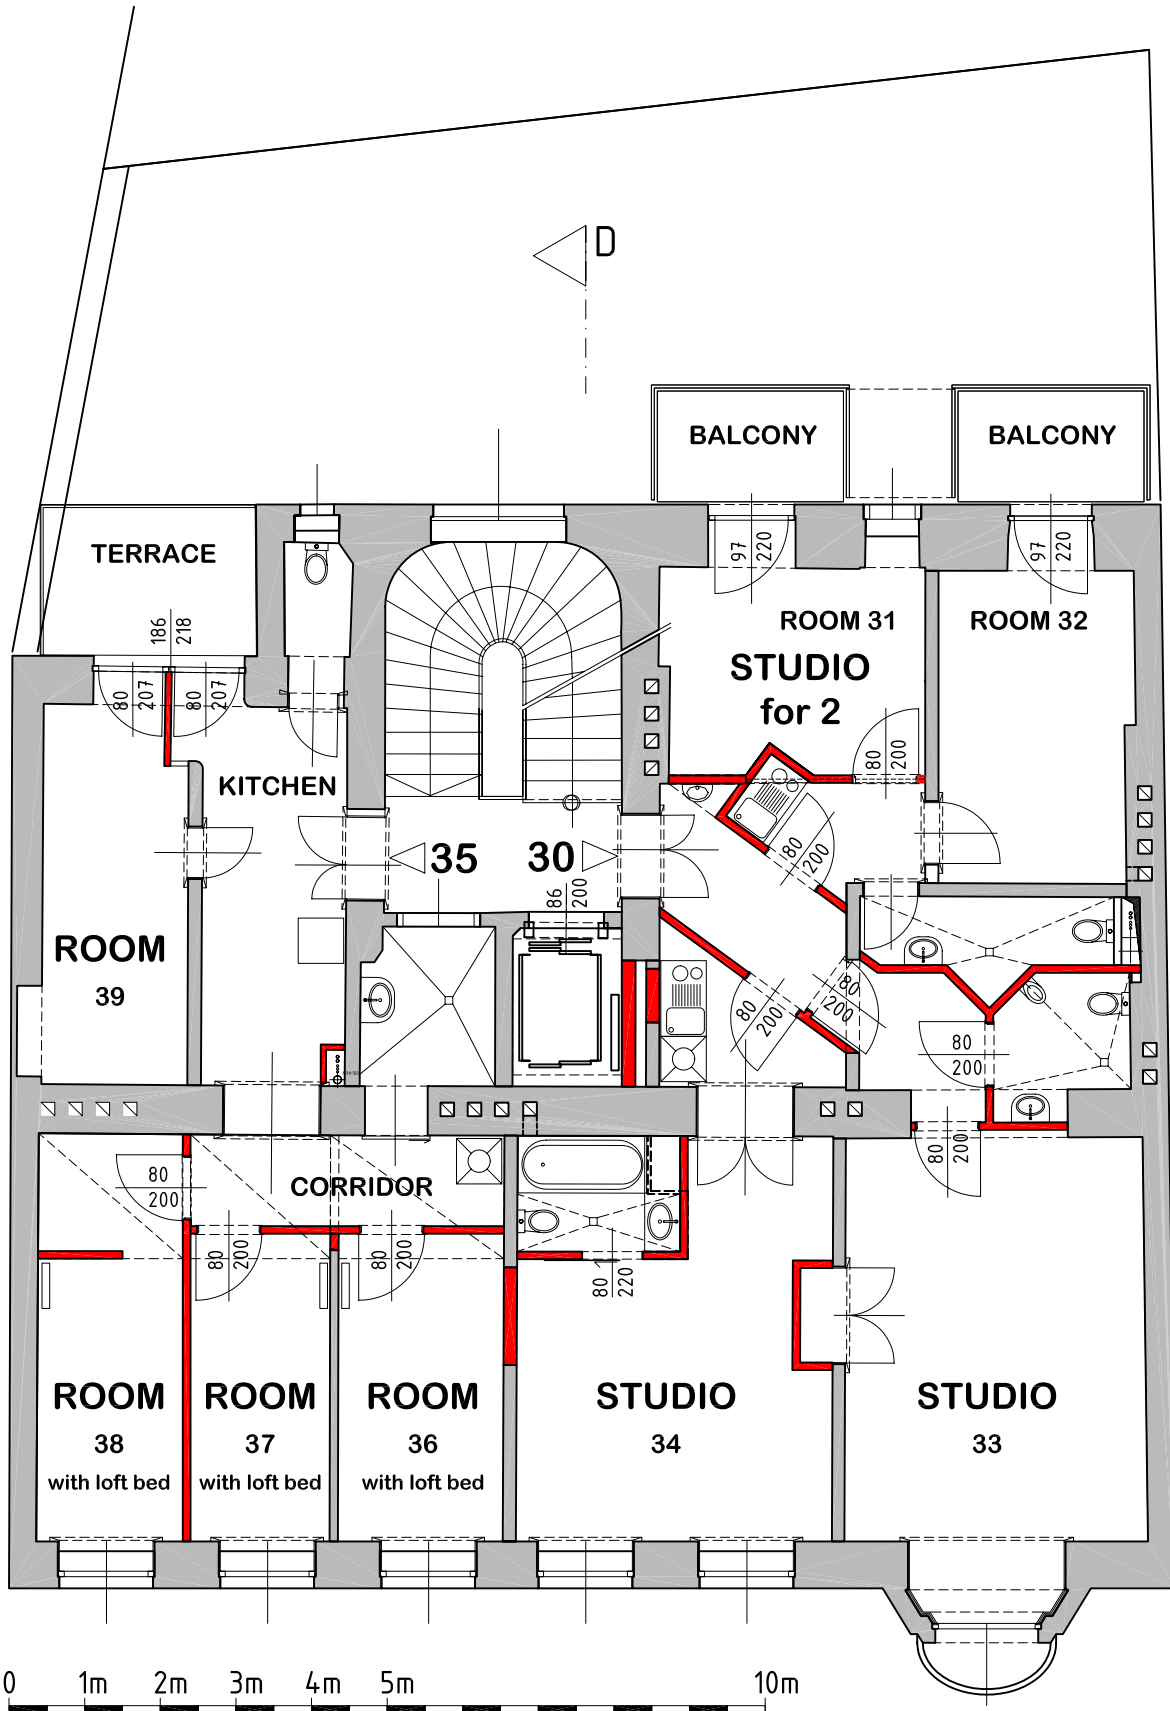

3rd FLOOR



